
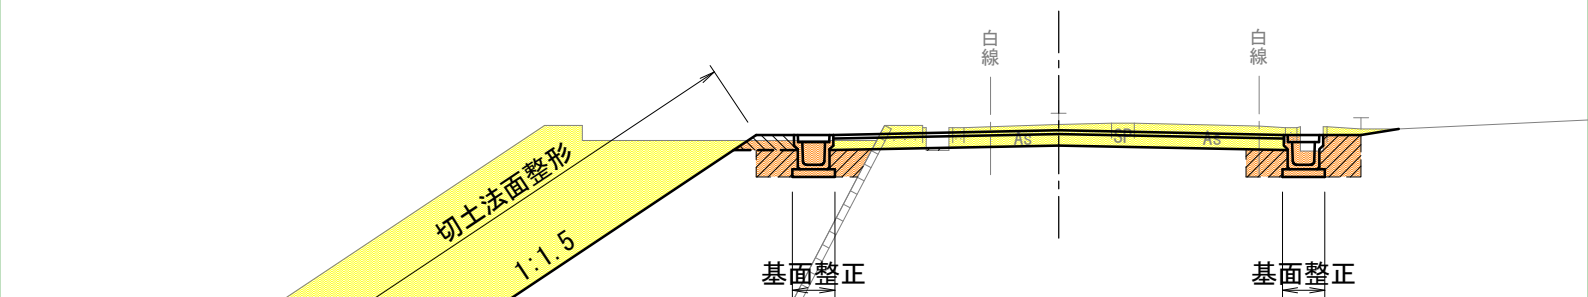



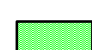



# 土 工 図

S=1:100

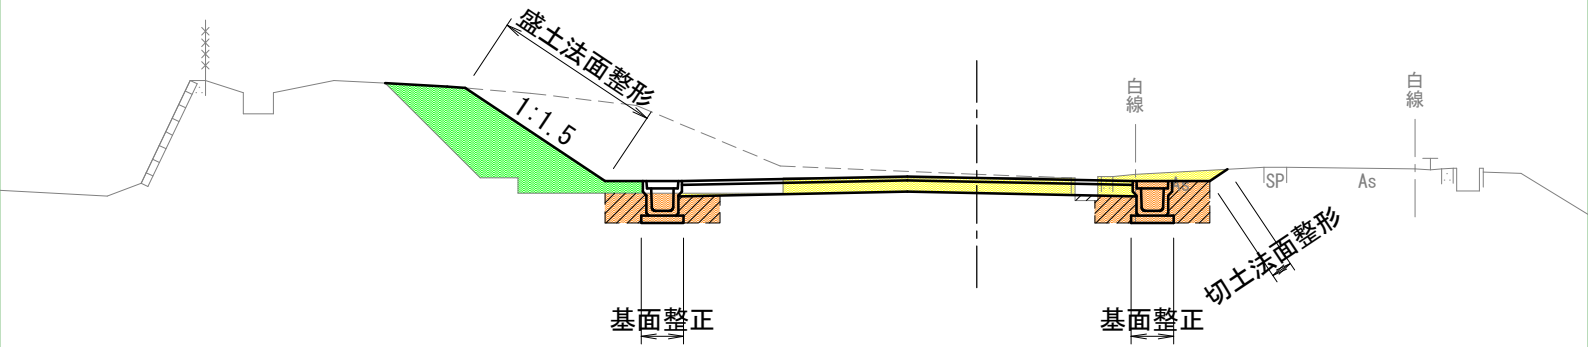

- |   |      |
|---|------|
|  | 掘削   |
|  | 床掘   |
|  | 埋戻   |
|  | 路体盛土 |
|  | 路肩盛土 |