




NO. 27

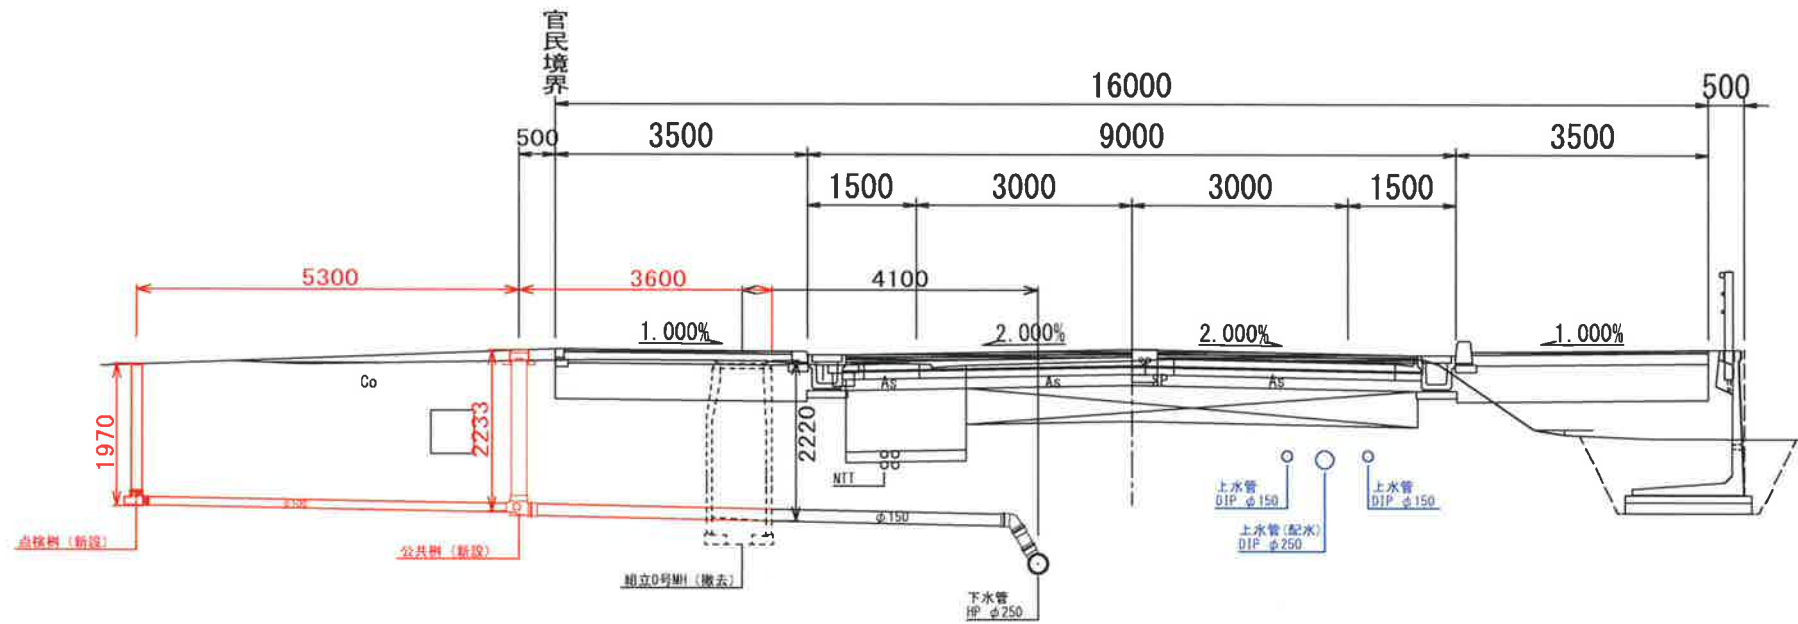

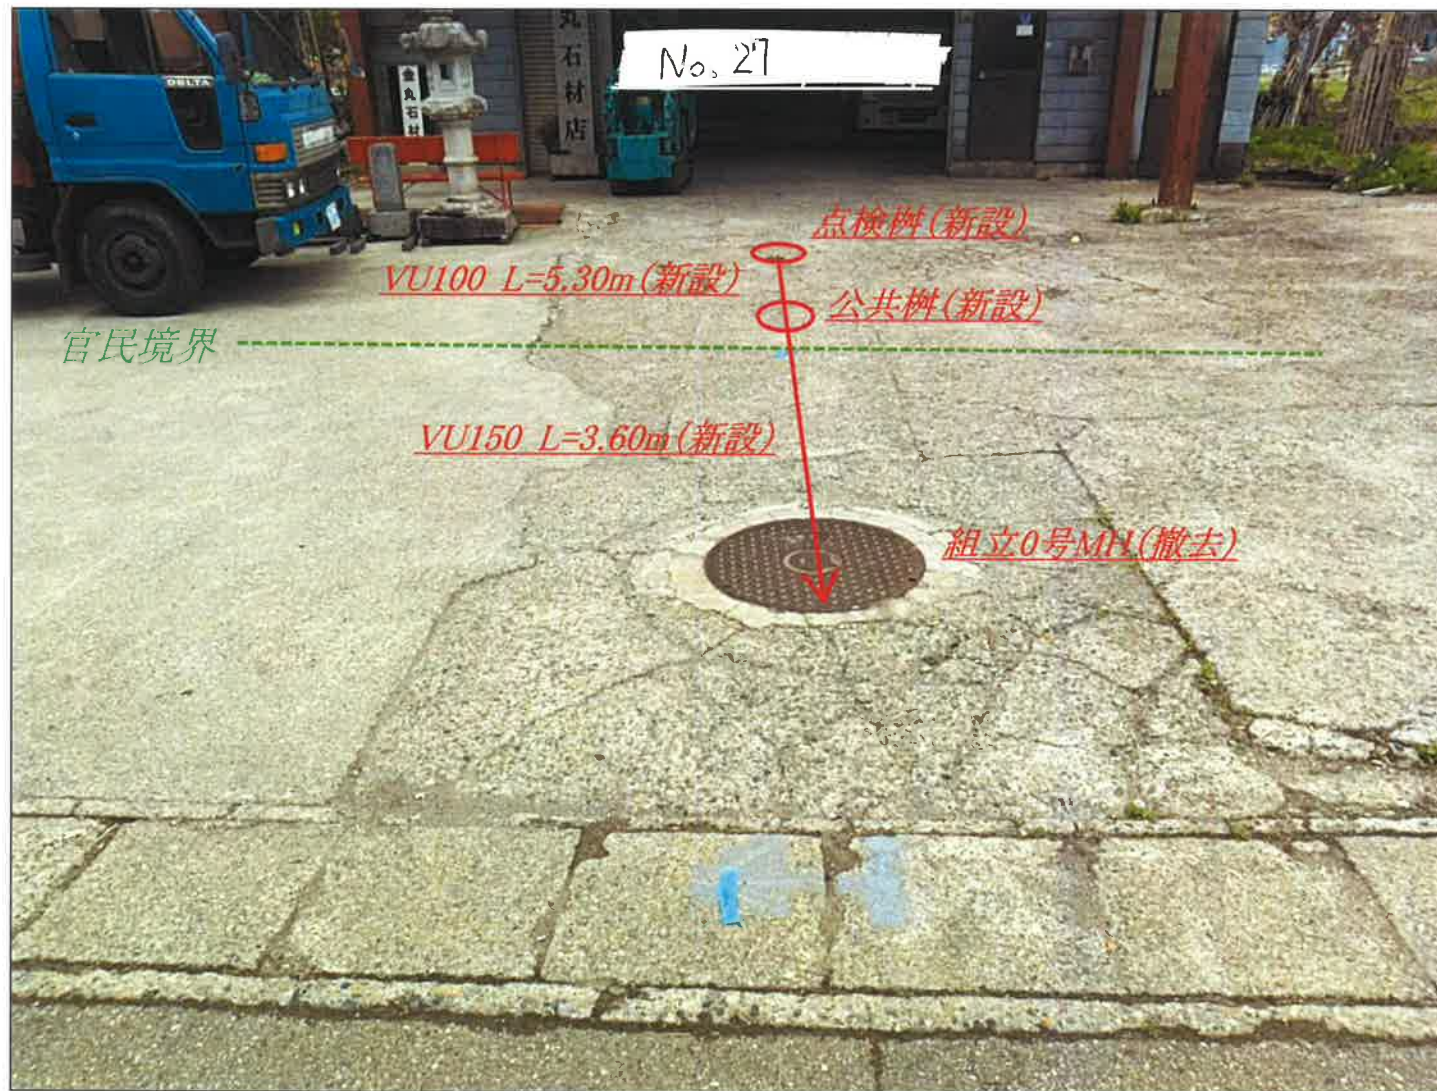

横断面图 S=1/100


NO. 27+6m

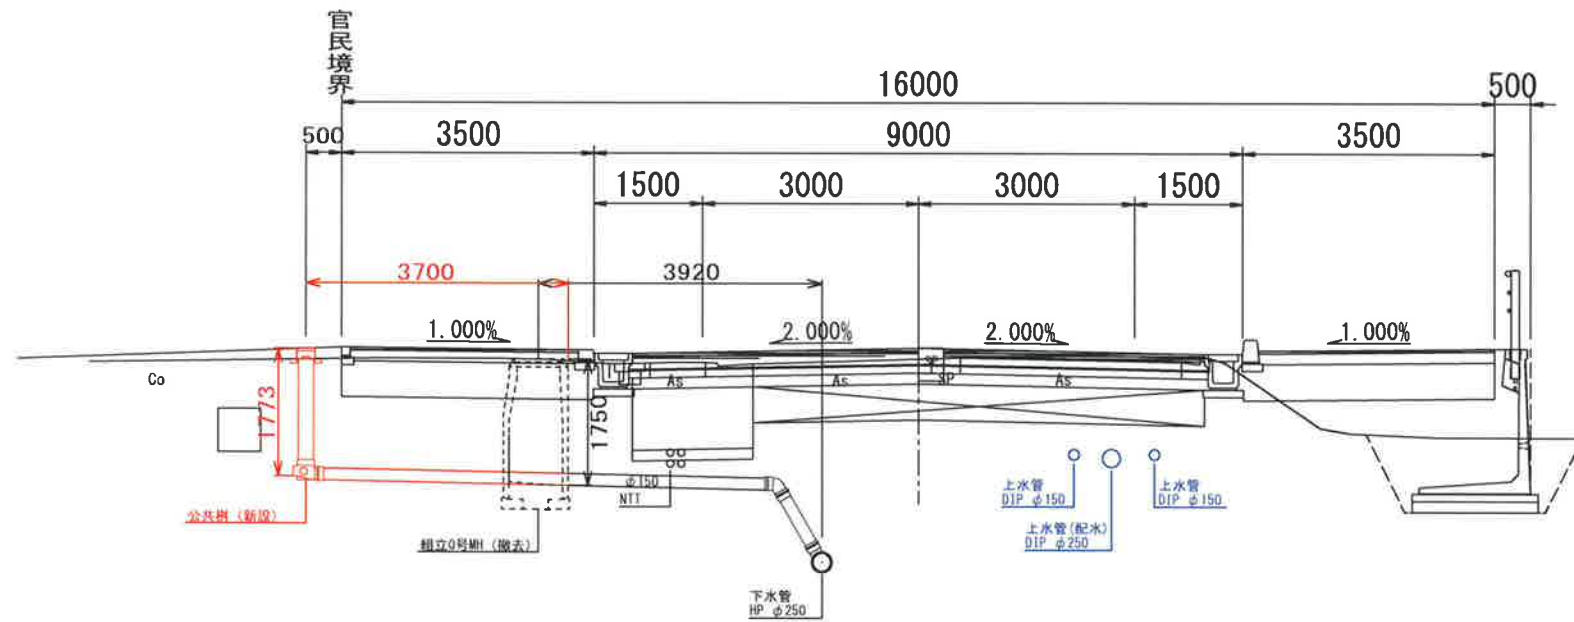



横断面図 S=1/100


BC. 3

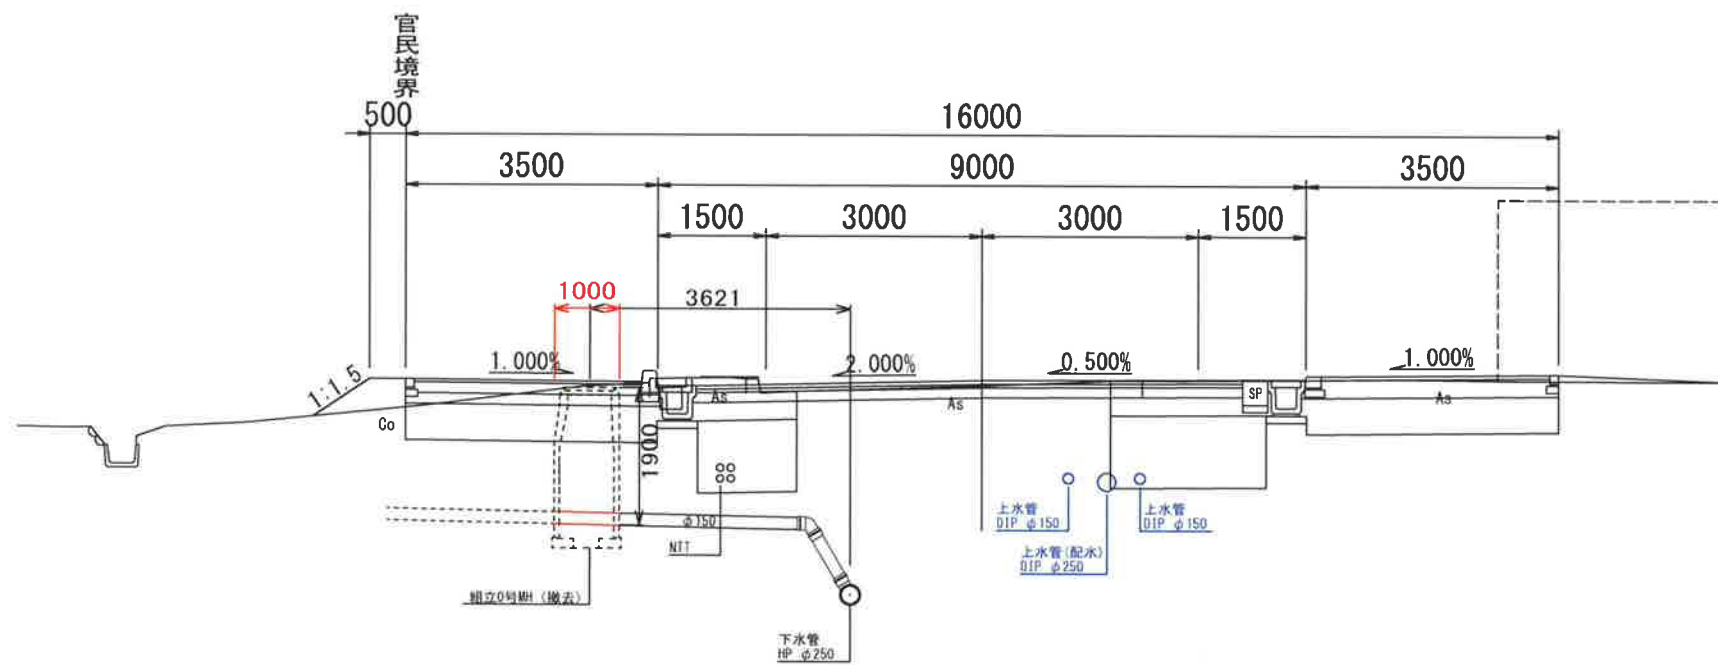




横断面図 S=1/100


BC. 3 ②

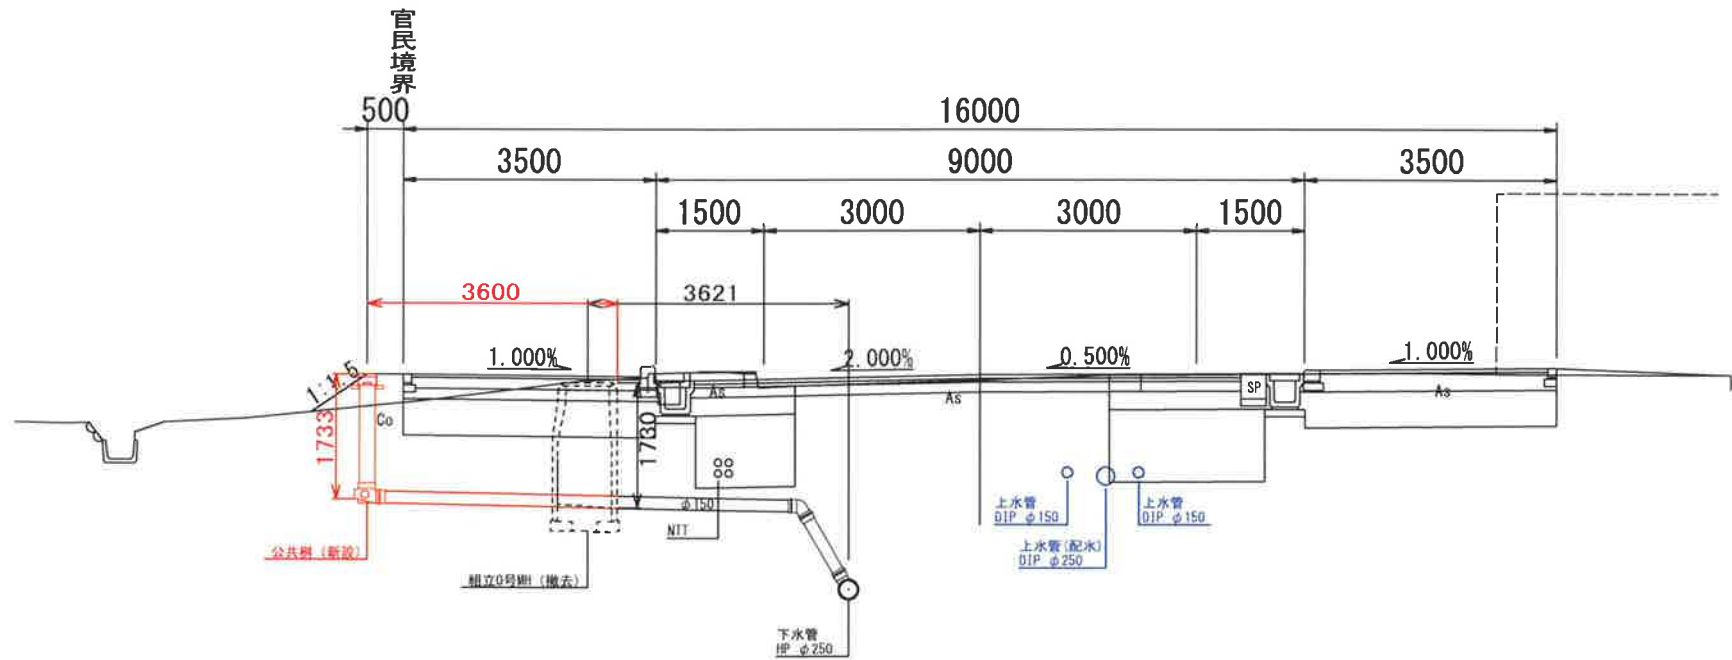

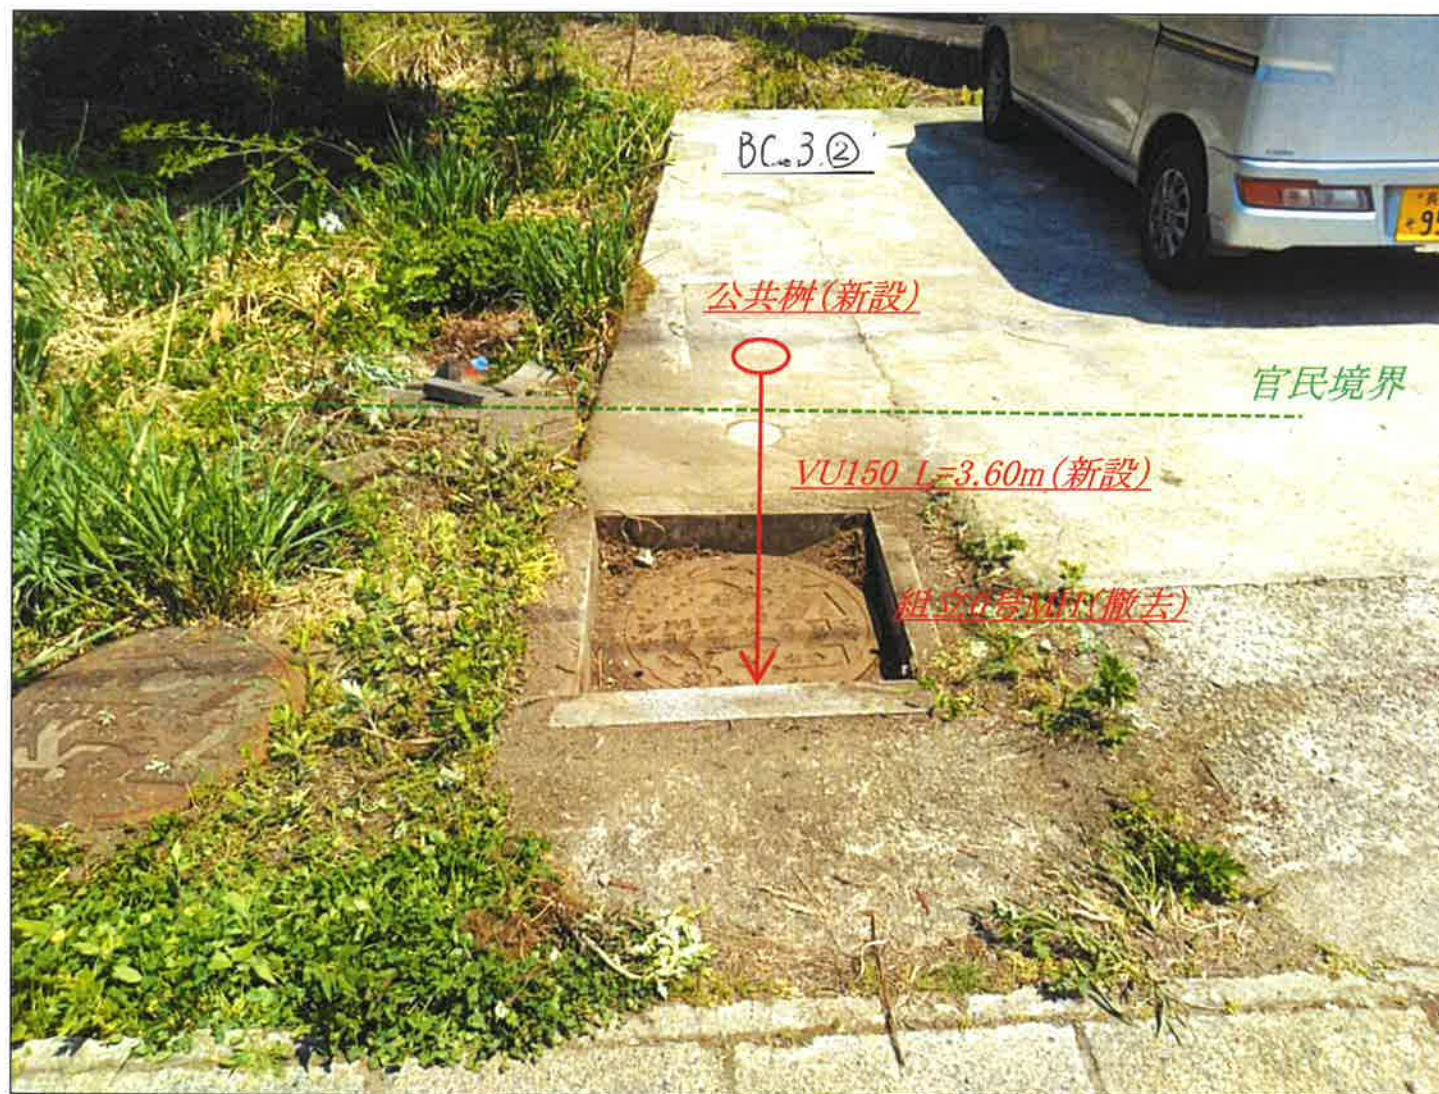

横断面図 S=1/100

SP. 3+2. 6 m

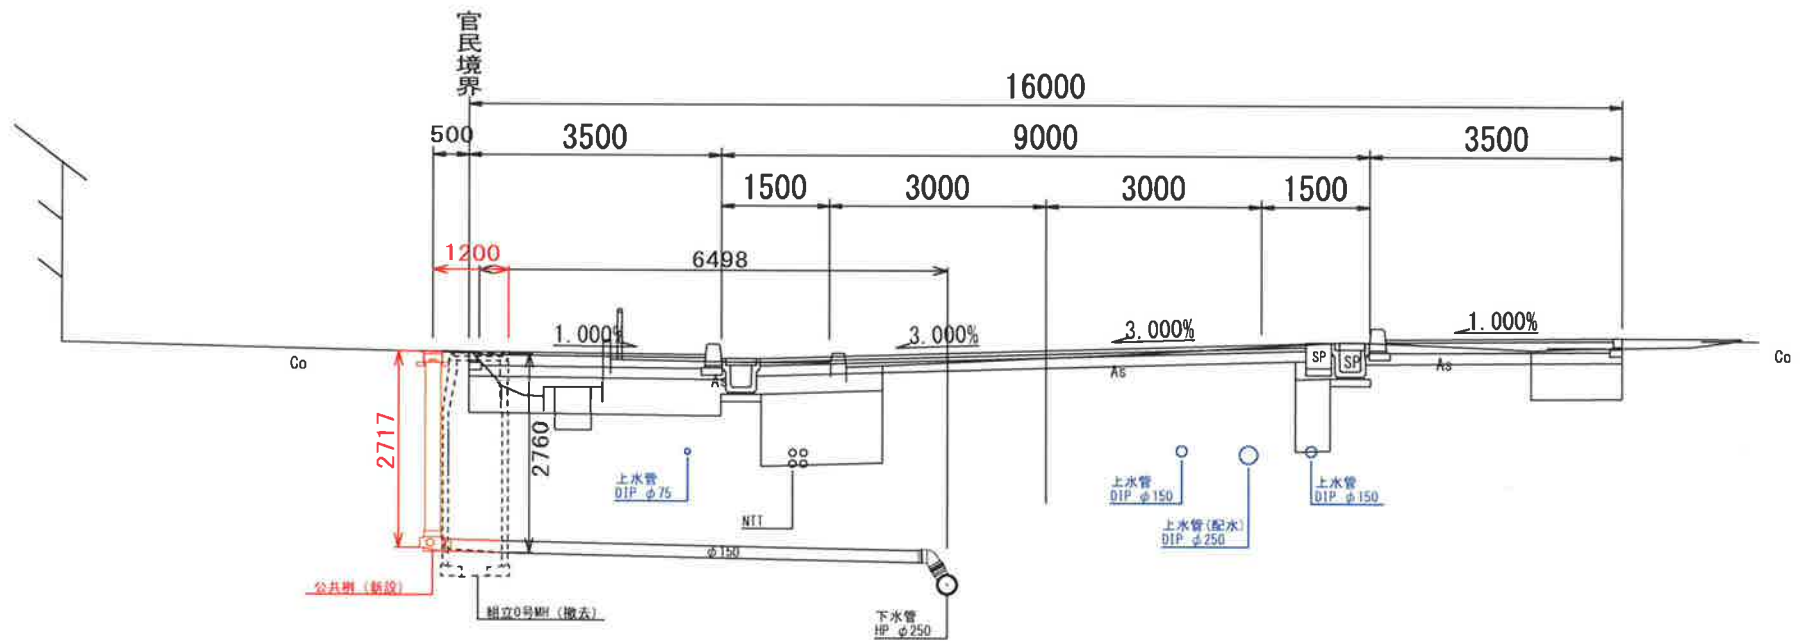



横断面図 S=1/100

NO. 33+5.6 m

