

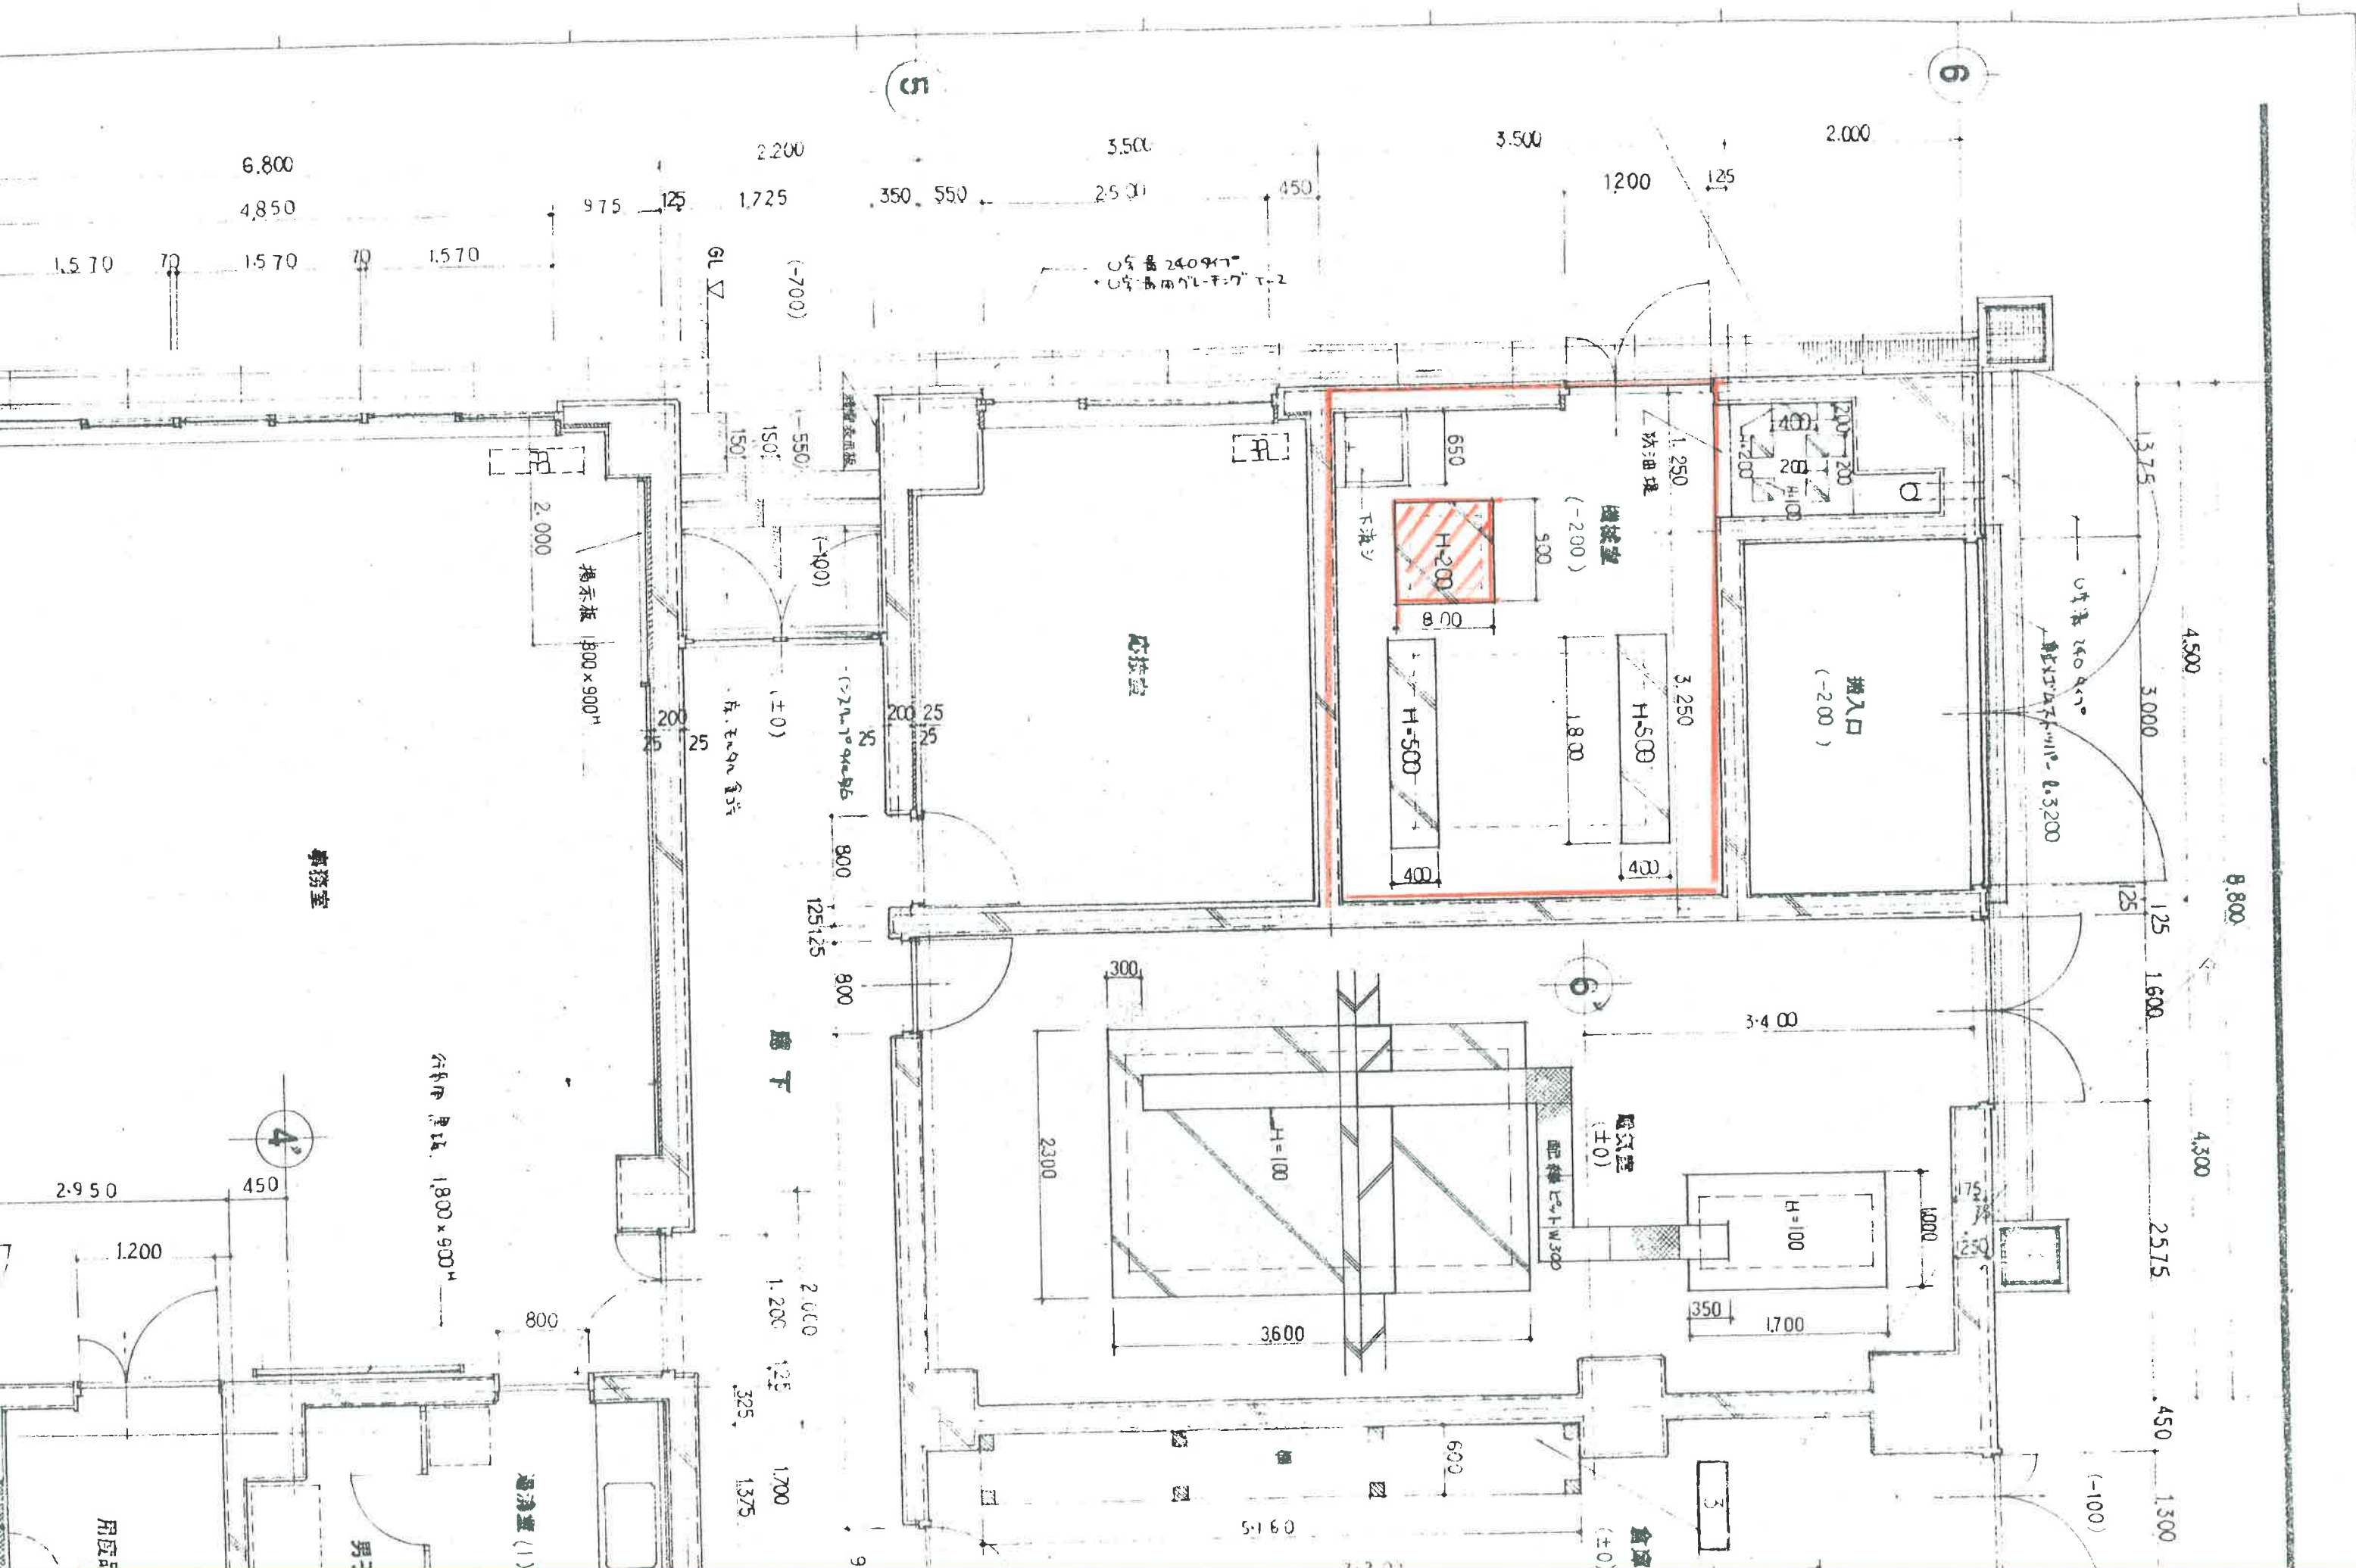


配置図 S-1:200

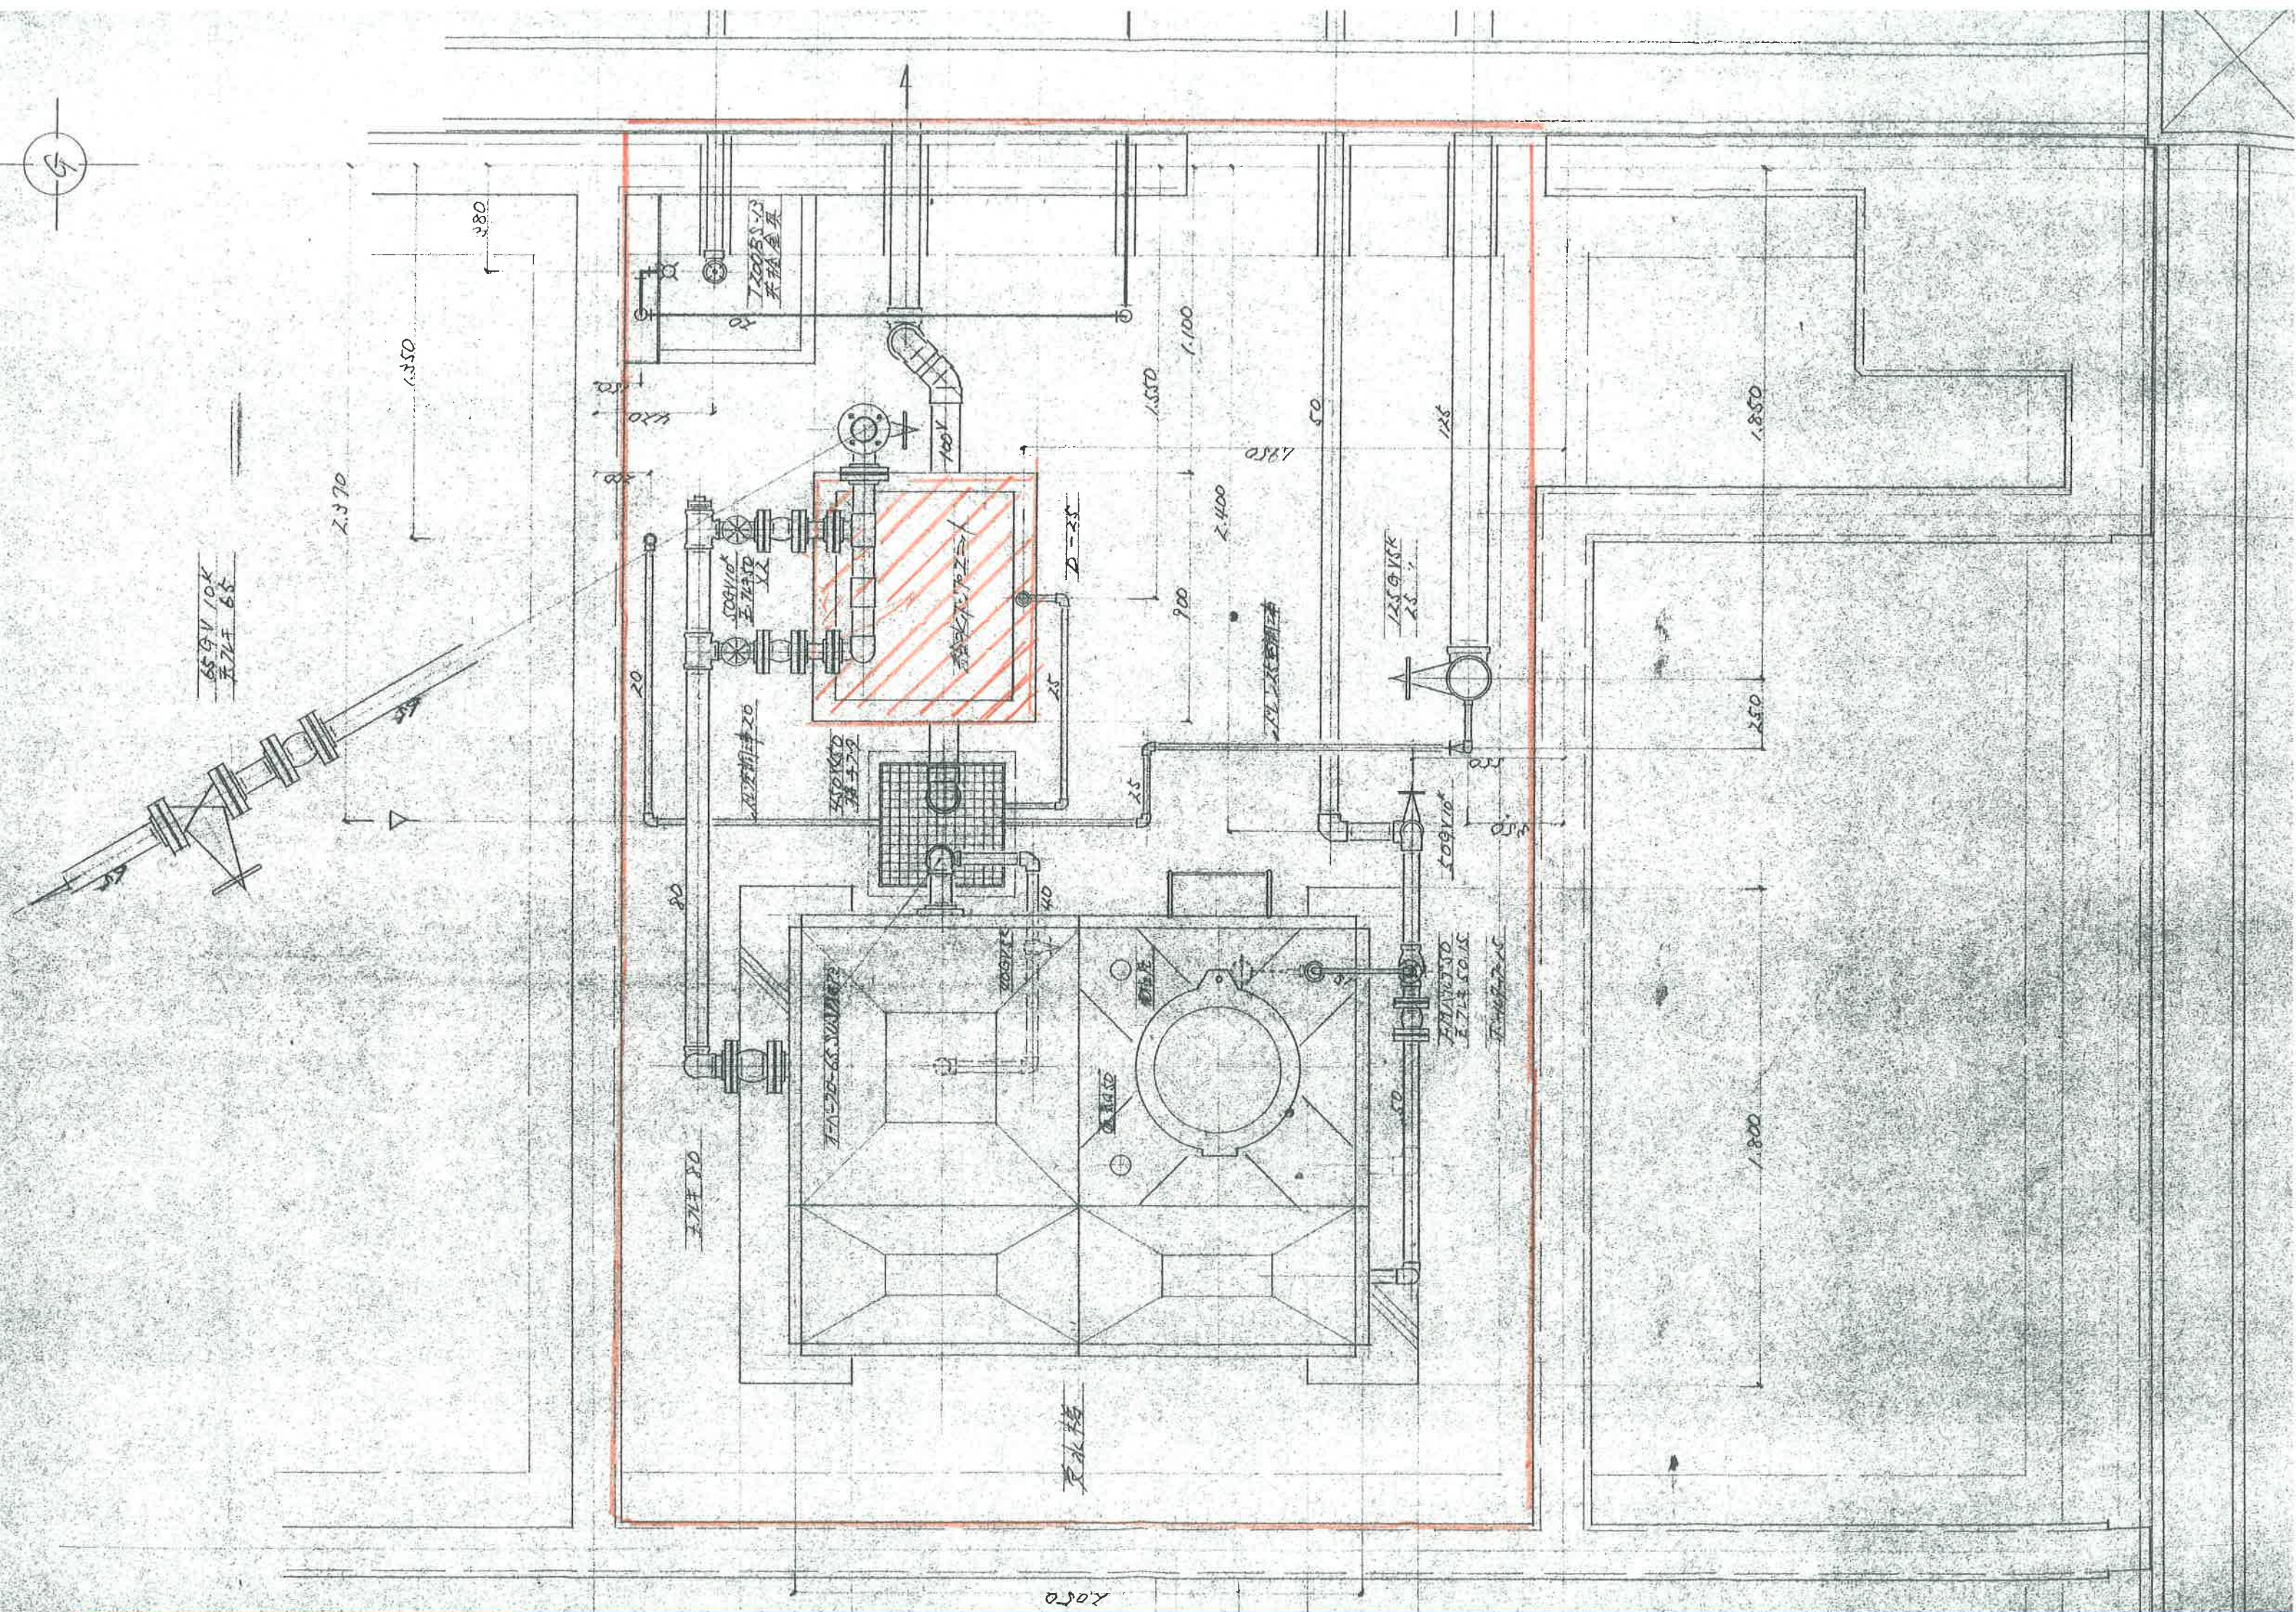

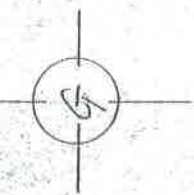

6

4500

1850

950

0/12 20 20 25

GV 15 15
FA 15 15
FA 15 15

GV 15 15
FA 15 15
FA 15 15

GV 65 65
FA 65 65

GV 15 15
FA 15 15
FA 15 15

2700
2800
3000
3200

800

200
200

1500

1800

1023

523

1000

1000 1000

1000 1000

1000

1000