



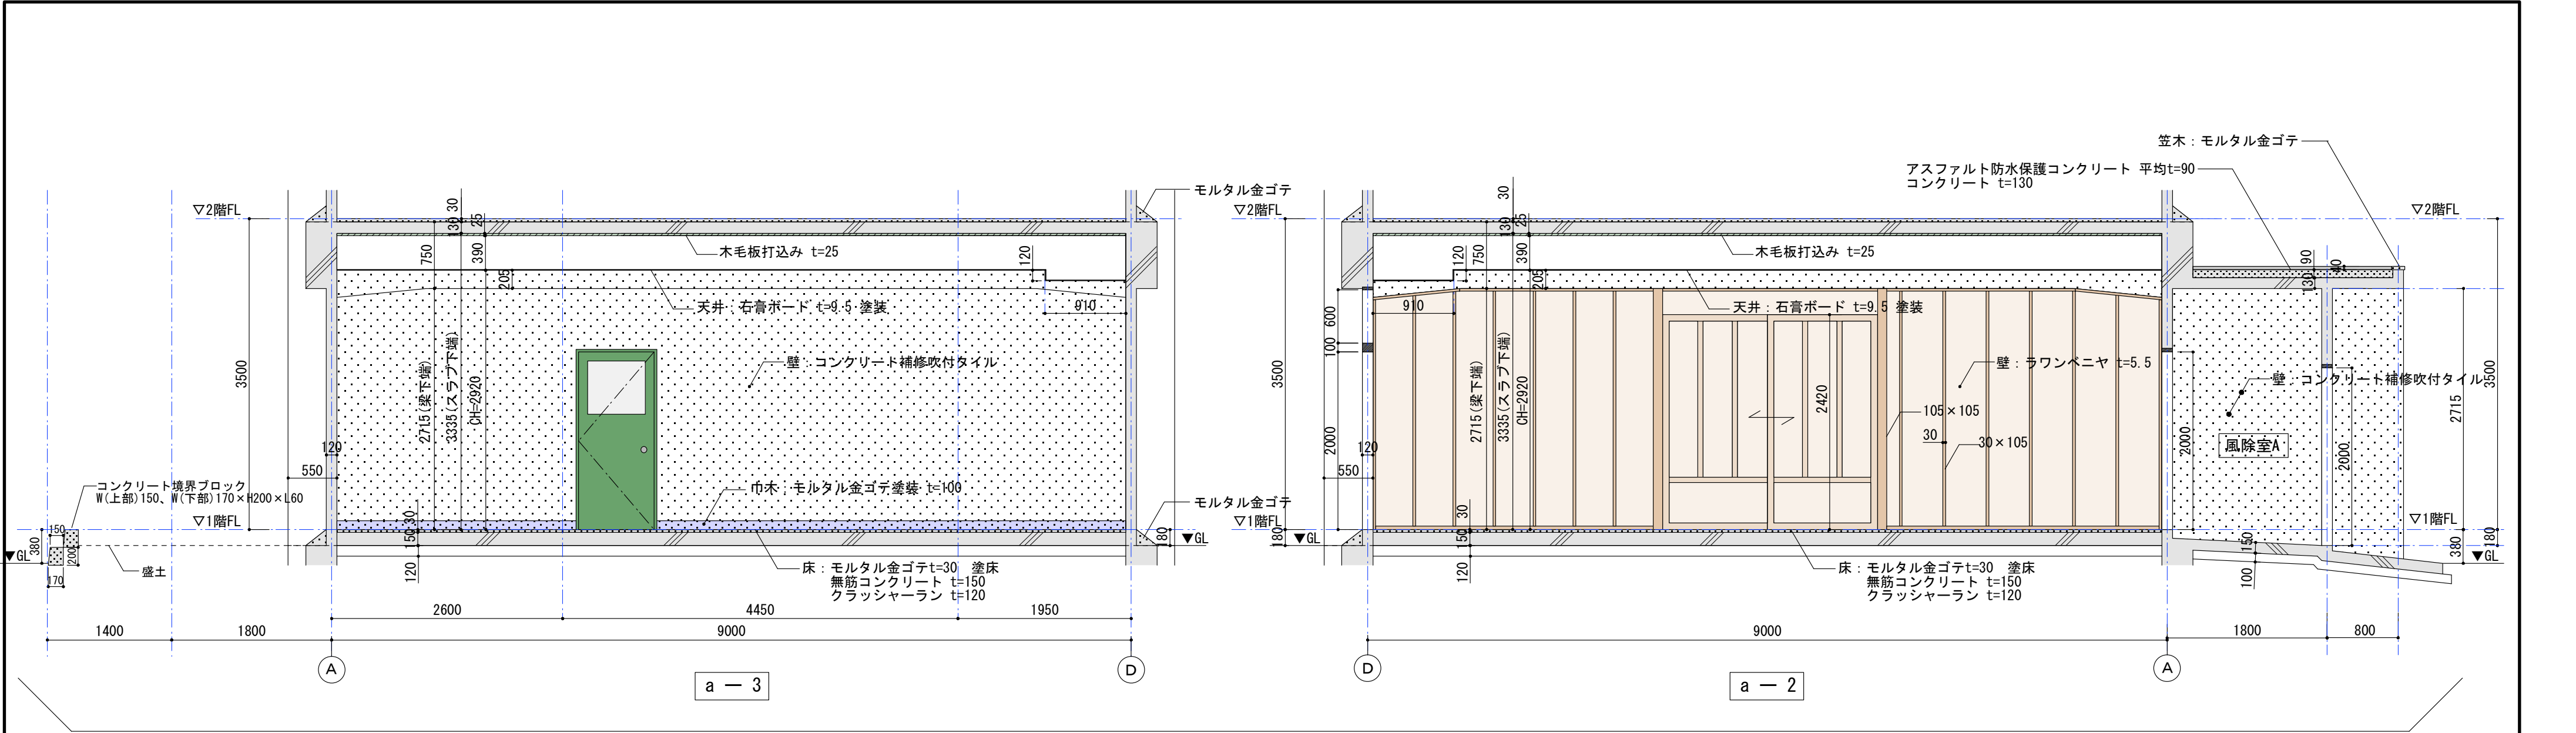

1階倉庫B

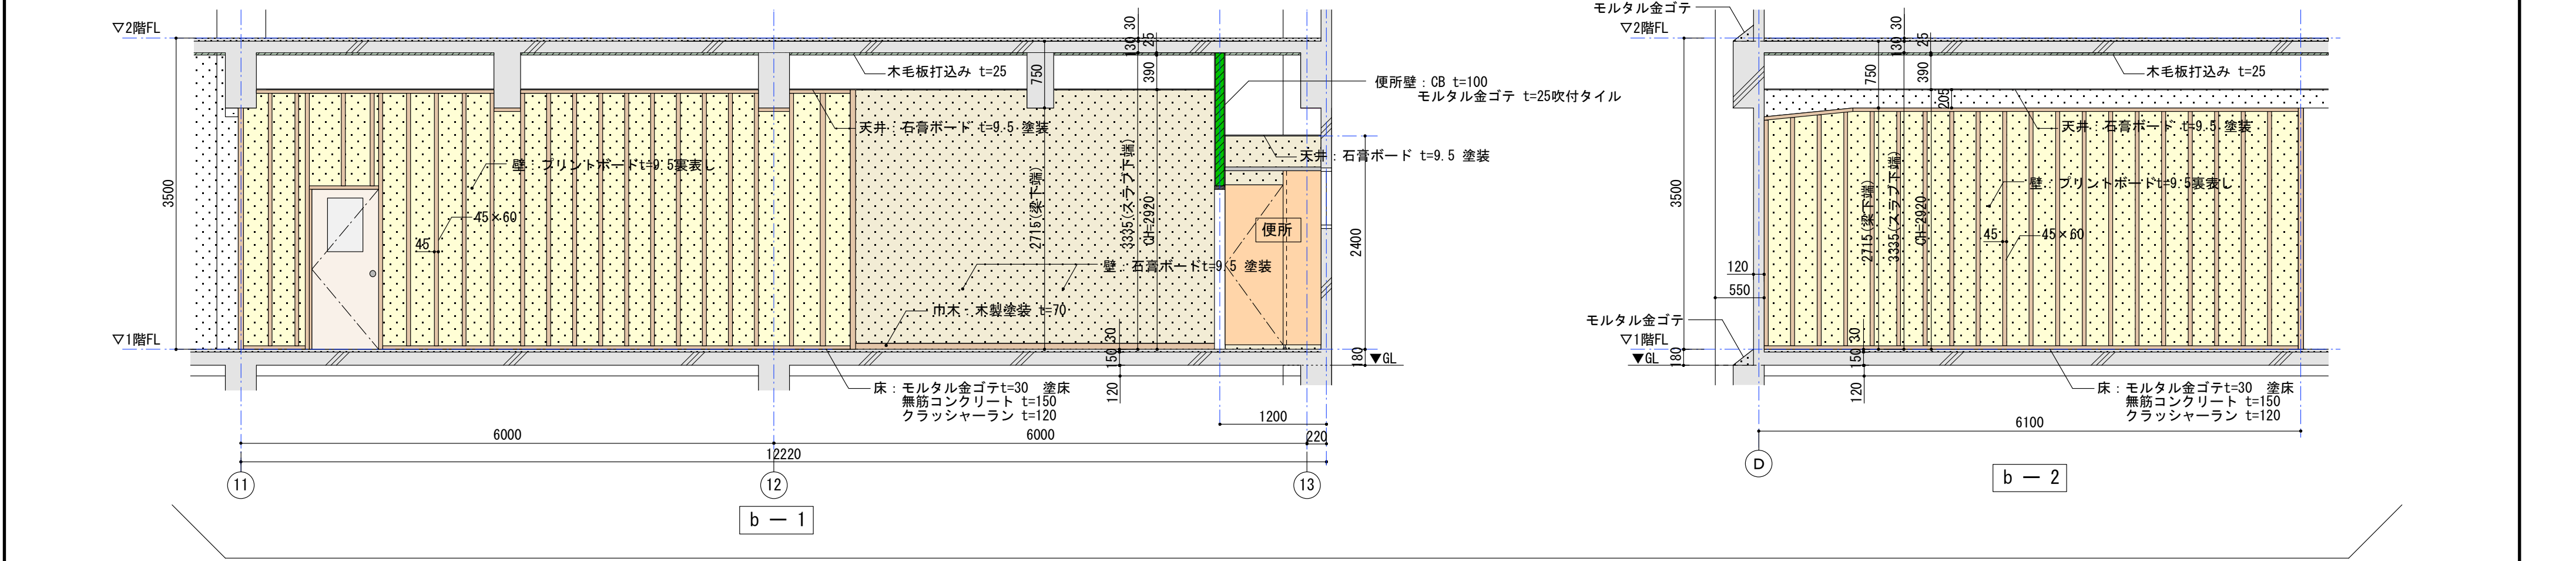

1階倉庫A